




Planas M 1:100

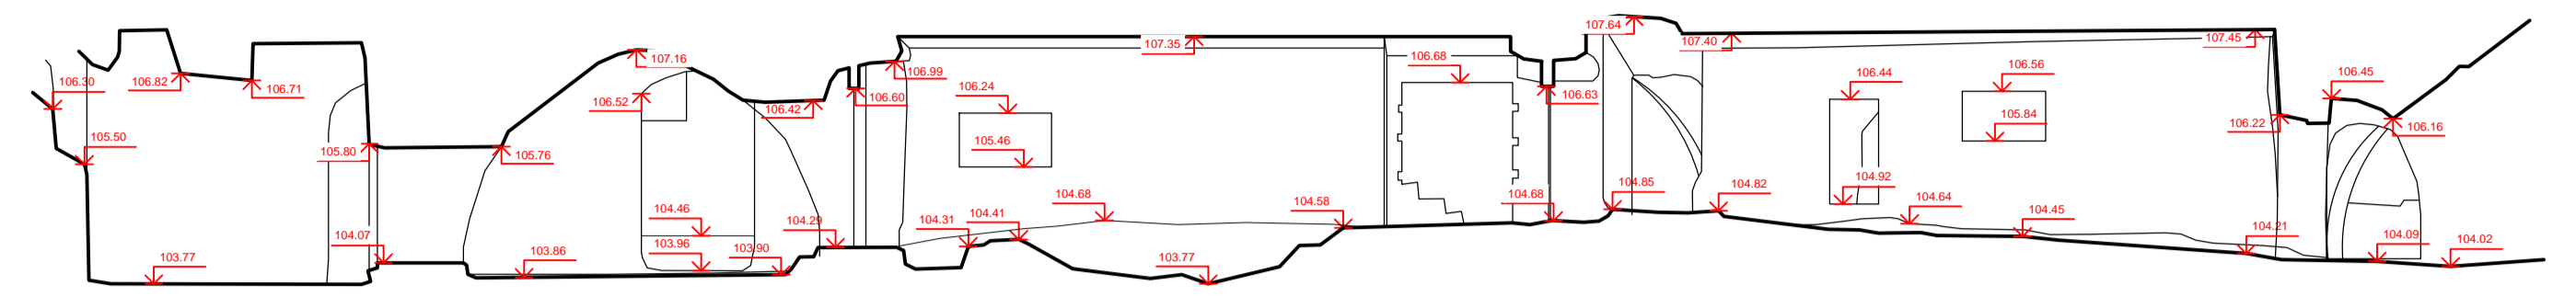


Pjūvis A-A M 1:100

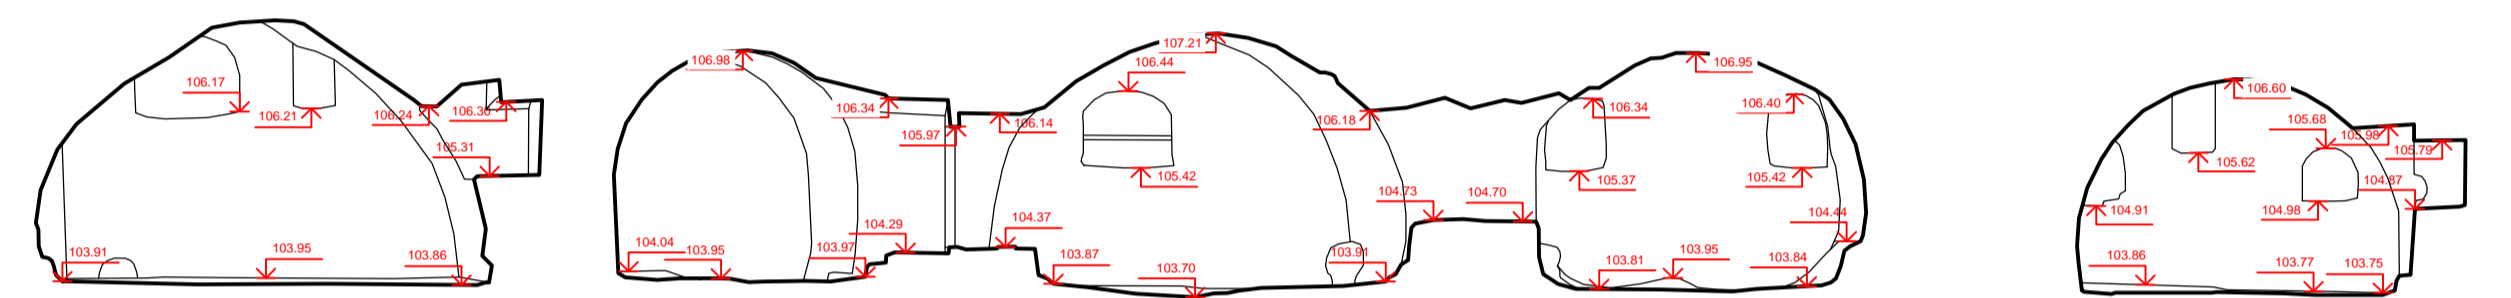


Pjūvis B-B M 1:100

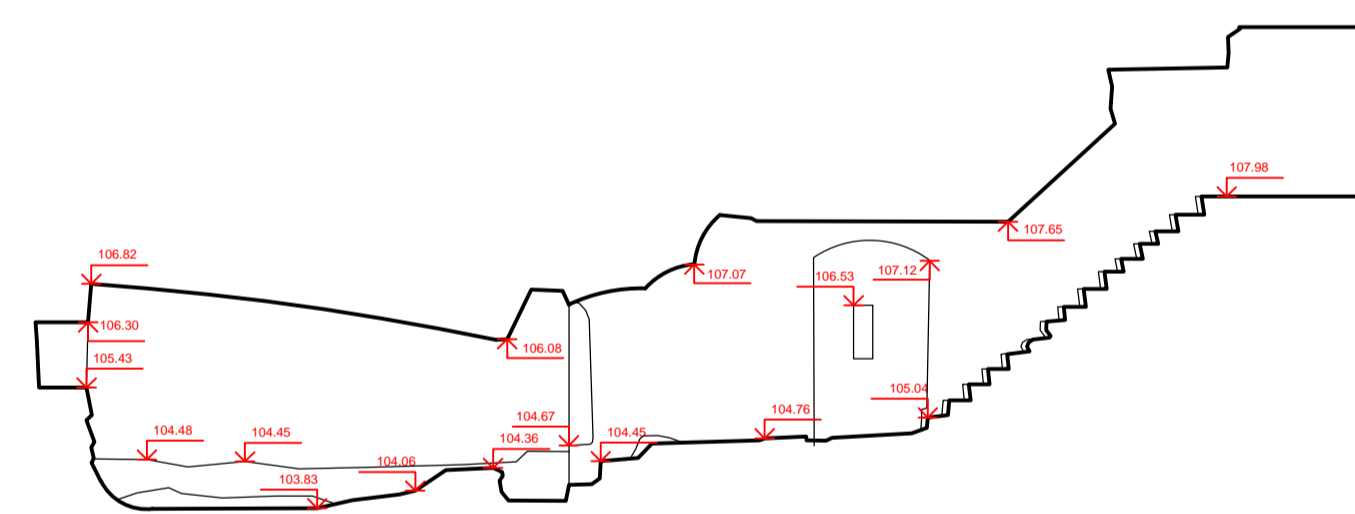

Pjūvis C-C M 1:100

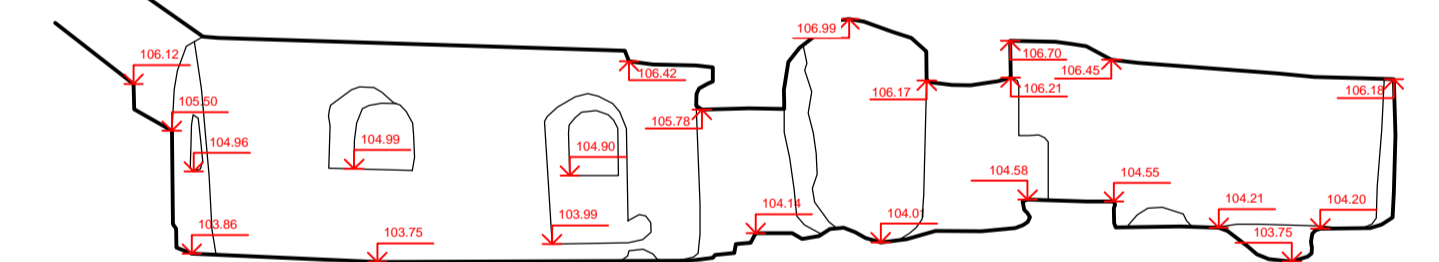

Pjūvis D-D M 1:100

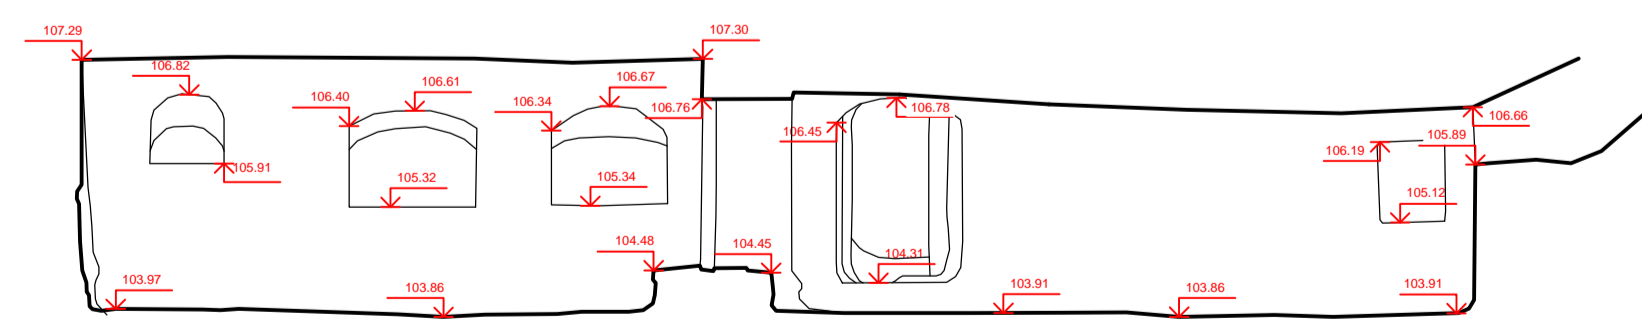

Pjūvis E-E M 1:100